

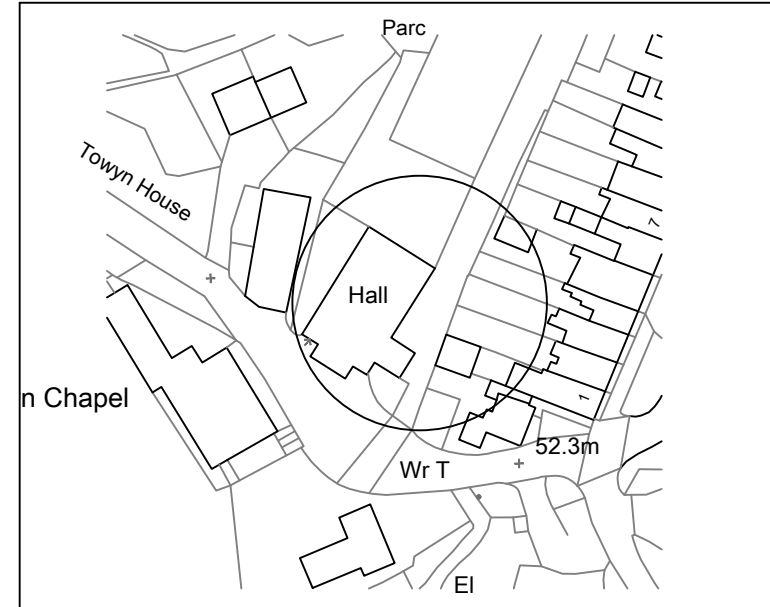


Appendix 2 - Site Layout

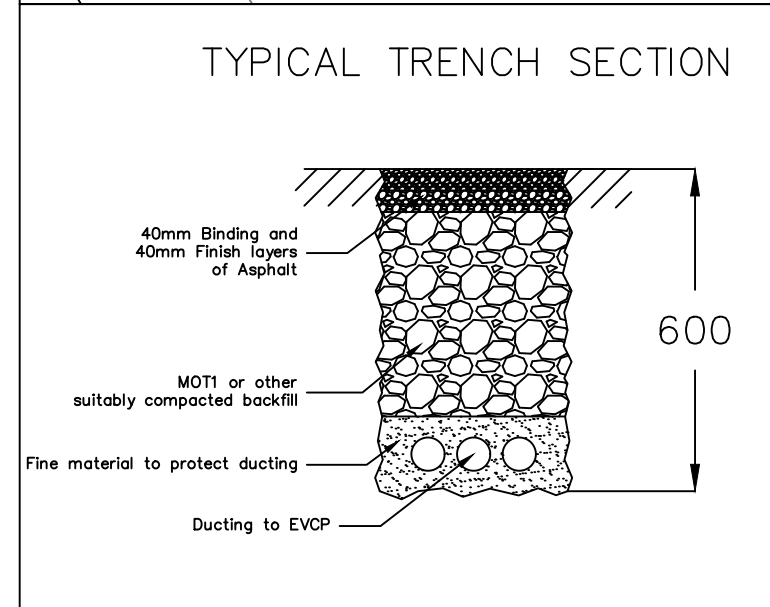

Hall

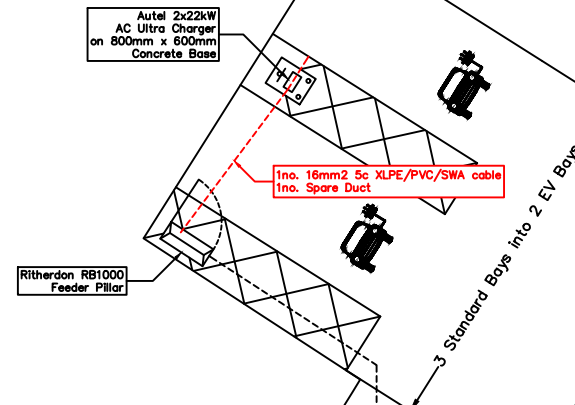

General Notes

This drawing is for layout design purposes only and should not be scaled for construction works

Bay marking designs for indicative purposes only.

No.	Revision/Issue	Date

Units 5 & 6 Rushacre Enterprise Park
Redstone Road
Narberth
Pembrokeshire
SA67 7ET

Project Name and Address
SITE LAYOUT
NEW QUAY MEMORIAL HALL
CEREDIGION

Project CEREDIGION CC PHASE 4	
Drawing Name SGE-25-CCC4-NEWQUAY-MEMORIAL-LAYOUT	
Date 28/01/2025	Author AM
Scale 1:150	Revision A